

Selected Title

Title: -
 Type: Pipeline Licence

Status: Active
 Issued: -

Holders: SANTOS WA NORTHWEST PTY LTD

Nearby Titles

Title	Type	Status	Issued	Holders
EP 497	Exploration Permit	Active	16/11/2017	SKYE PETRO
EP 508	Exploration Permit	Active	14/07/2021	BR CYRANO I
EP 509	Exploration Permit	Active	14/07/2021	CARWAVON
PL 105	Pipeline Licence	Active	25/06/2014	AGI FORTESK
PL 17	Pipeline Licence	Active	26/07/1991	SANTOS WA
PL 24	Pipeline Licence	Active	27/01/1995	ALJMTA ENER
PL 40	Pipeline Licence	Active	25/03/1998	DBNGP (WA)
PL 42	Pipeline Licence	Active	14/10/1998	SANTOS WA
PL 77	Pipeline Licence	Active	19/12/2008	SINO IRON P

Please Note: The mapping functionality provided is for information purposes only. The Department has dedicated geospatial systems (ENGRAPV Explorer and GeoVIEW WA) which display a more accurate representation of the title locations. Alternatively, please contact the Department if you have any queries regarding the exact location of Blocks, Titles or Pipelines.


Petroleum Exploration and Production data can be accessed via the Western Australian Petroleum and Geothermal Information Management System (WAIMIS).

Type here to search

1:54 PM
 Monday
 28/03/2023

1

PL 17/11

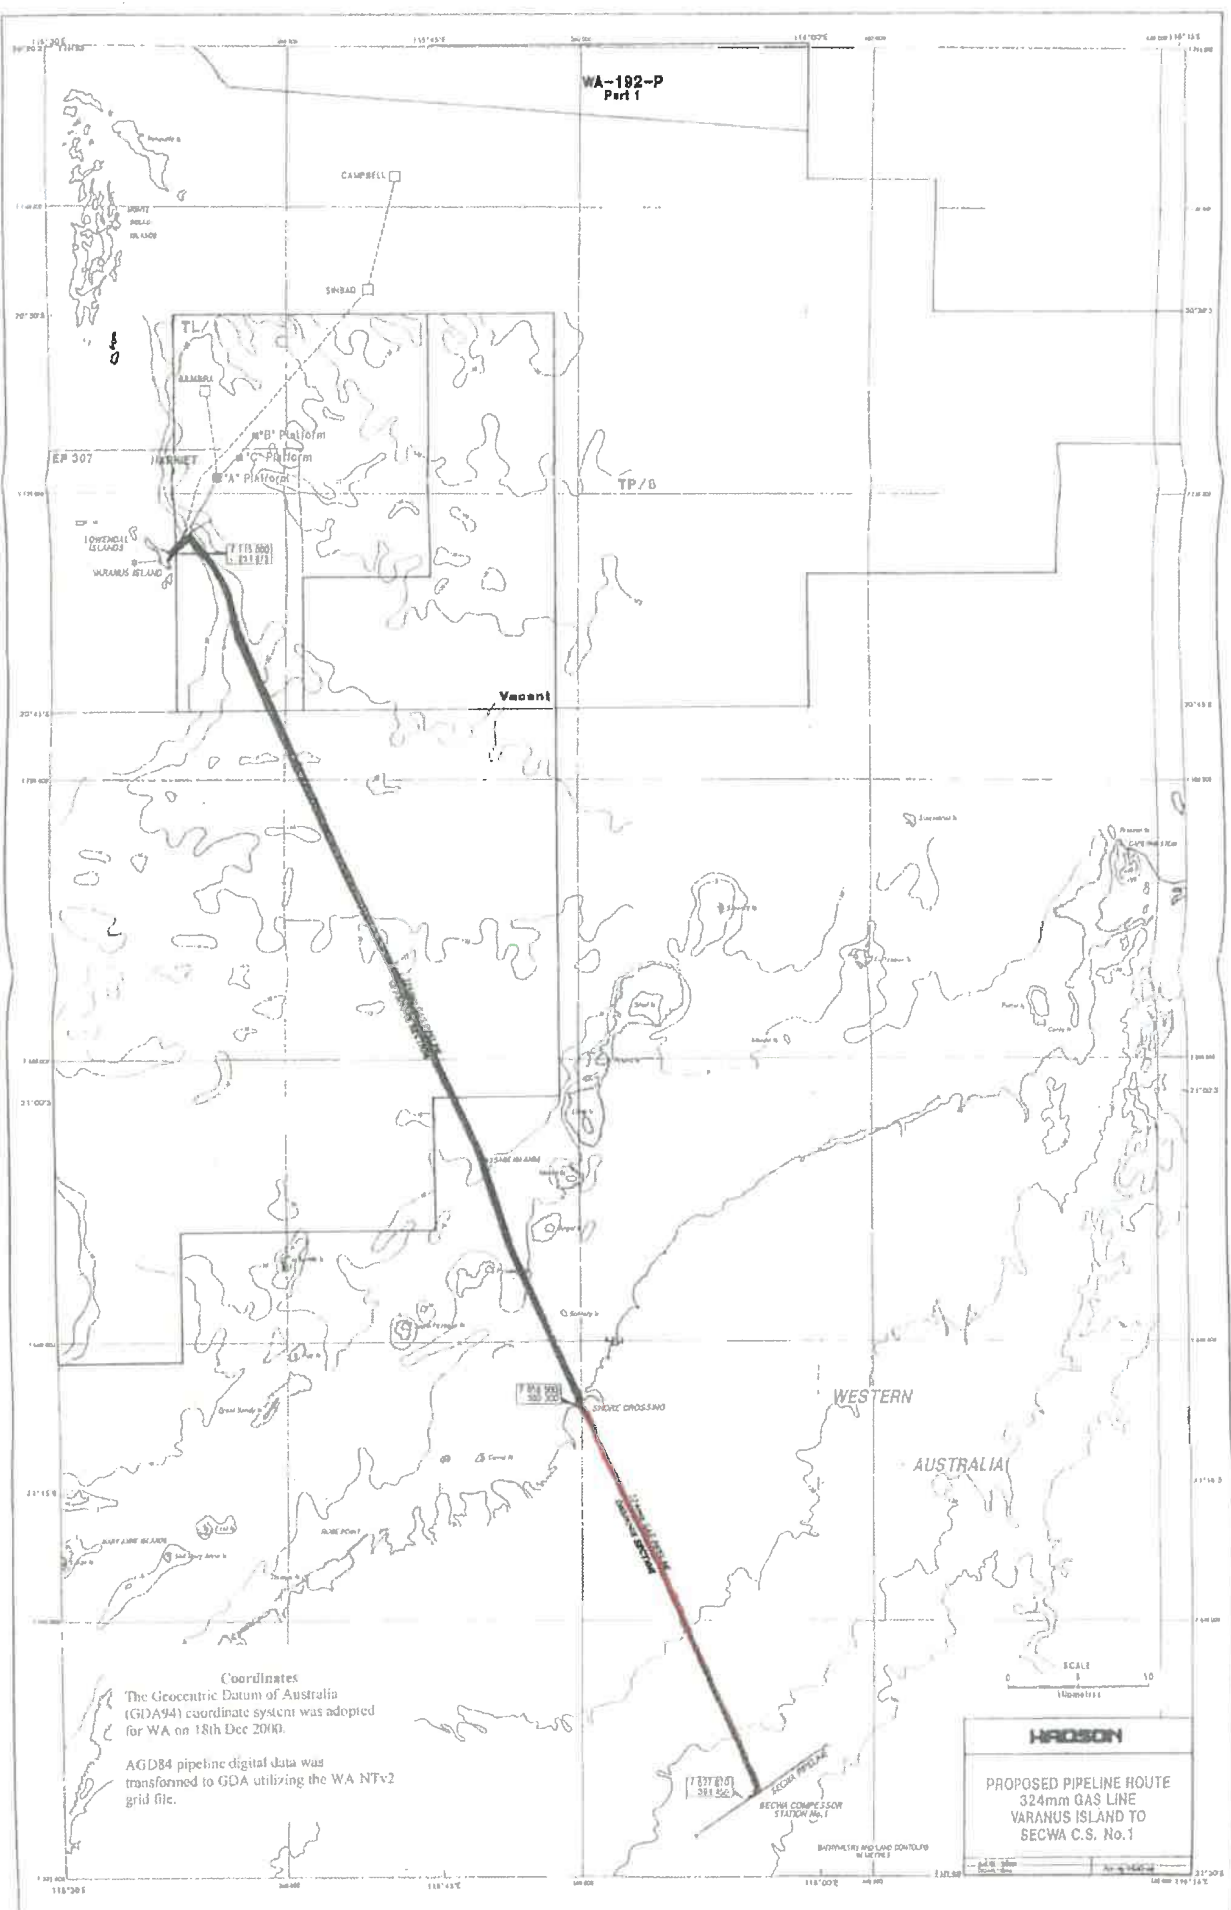

WA-192-P
Part 1

TL
ALAMBRA
M'B' Platform
M'C' Platform
M'A' Platform
EP 307
JIMARUET
LOWENDELL ISLANDS
VARANUS ISLAND
113 007
113 008
113 009

Vacant

CHOCRE CROSSING

WESTERN
AUSTRALIA

113 010
113 011
113 012
SECWA COMPRESSOR
STATION ACT


0 10
Kilometres

HARSON

PROPOSED PIPELINE ROUTE
324mm GAS LINE
VARANUS ISLAND TO
SECWA C.S. No.1

Coordinates
The Geocentric Datum of Australia (GDA94) coordinate system was adopted for WA on 18th Dec 2000.
AGDB4 pipeline digital data was transformed to GDA utilizing the WA NTv2 grid file.

BATHYMETRY AND LAND CONTOURS IN METRES

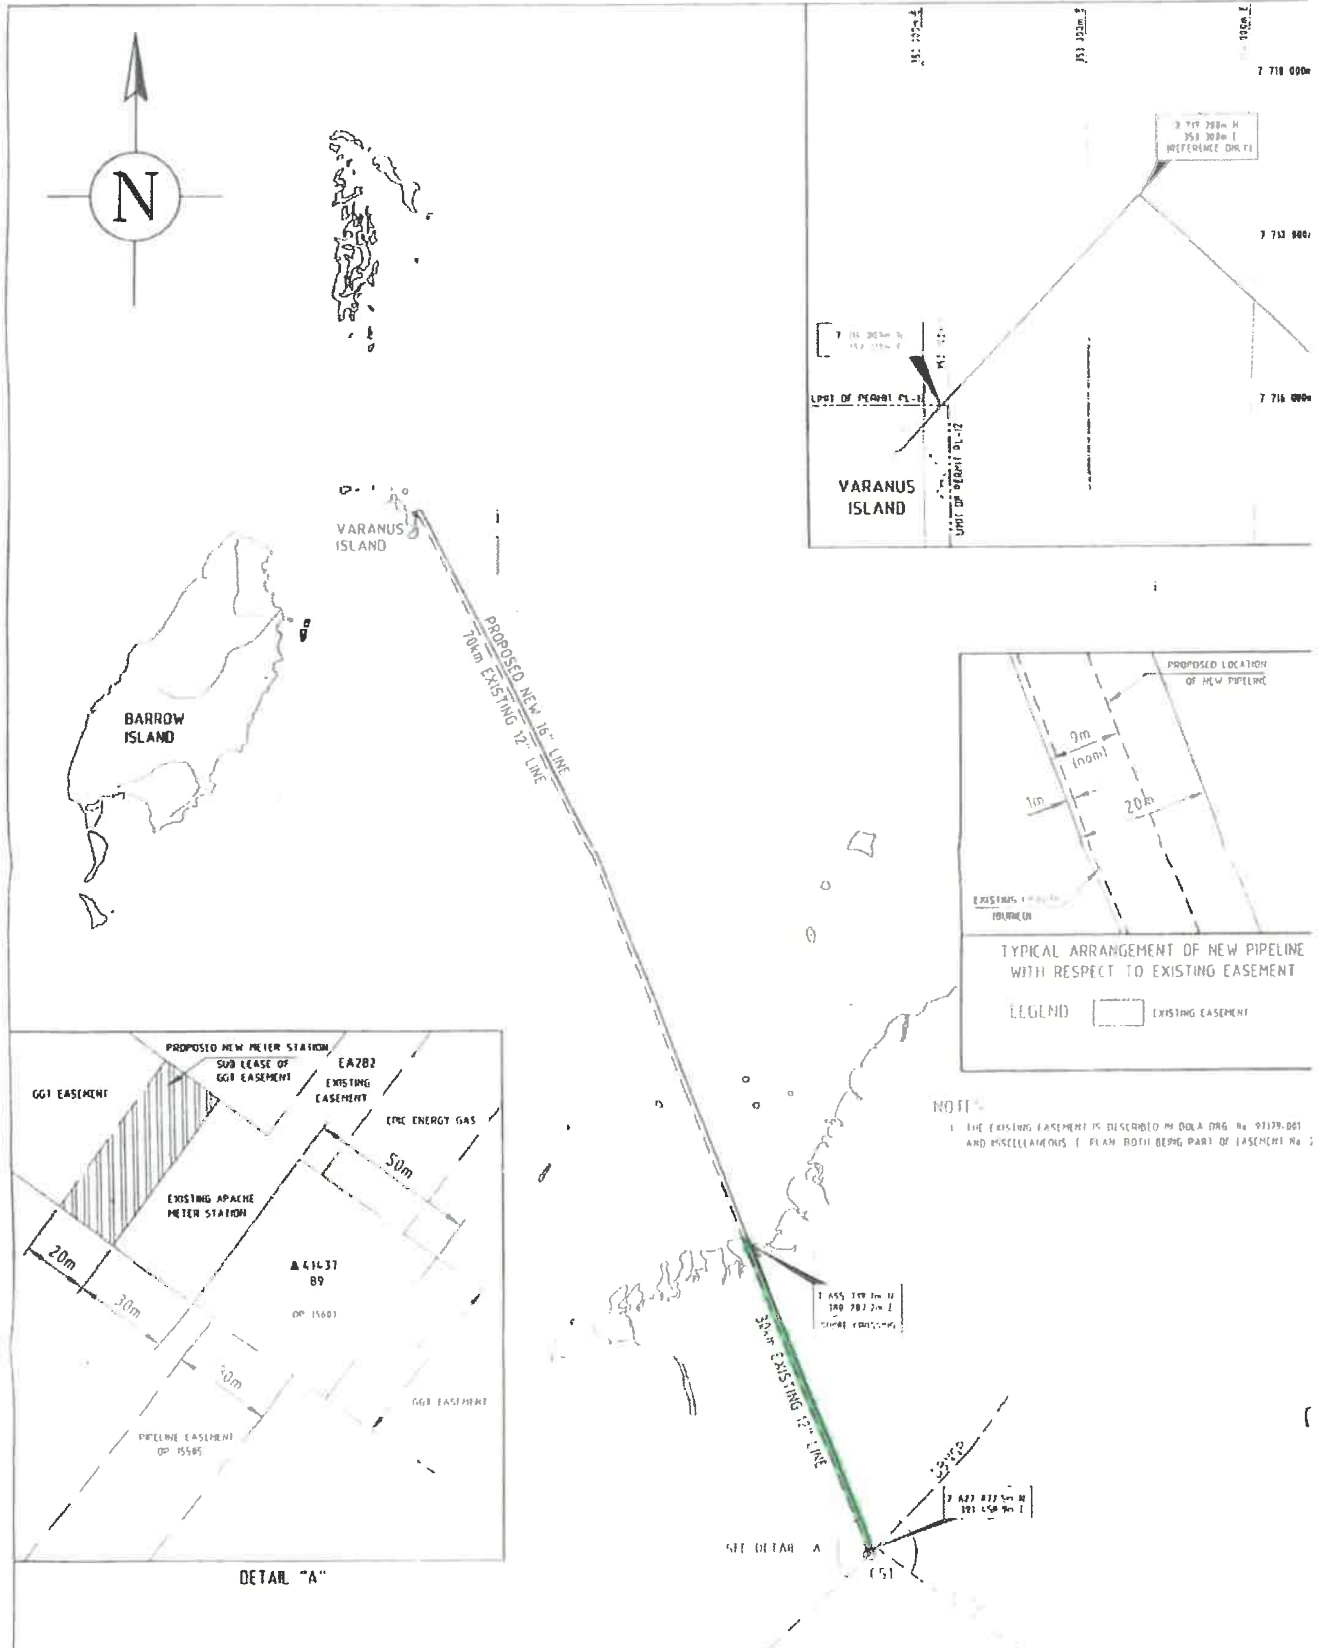

REVISIONS					
D	30.08.98	TD	HW	HLP	REVISED TO INCLUDE UPDATED CO ORDINATES
C	30.04.98	TD	HW	HLP	REVISED TO INCLUDE METER STATION
B	06.04.98	TD	HW	HLP	PLAN VIEW OF EASEMENT GA DETAIL ADDED
A	06.02.98	TD	HW	HLP	ISSUED FOR REFERENCE

Apache

VARANUS ISLAND FACILITIES
SECOND SALES GAS PIPELINE
EXISTING LAND EASEMENT GENERAL ARRANGEMENT